



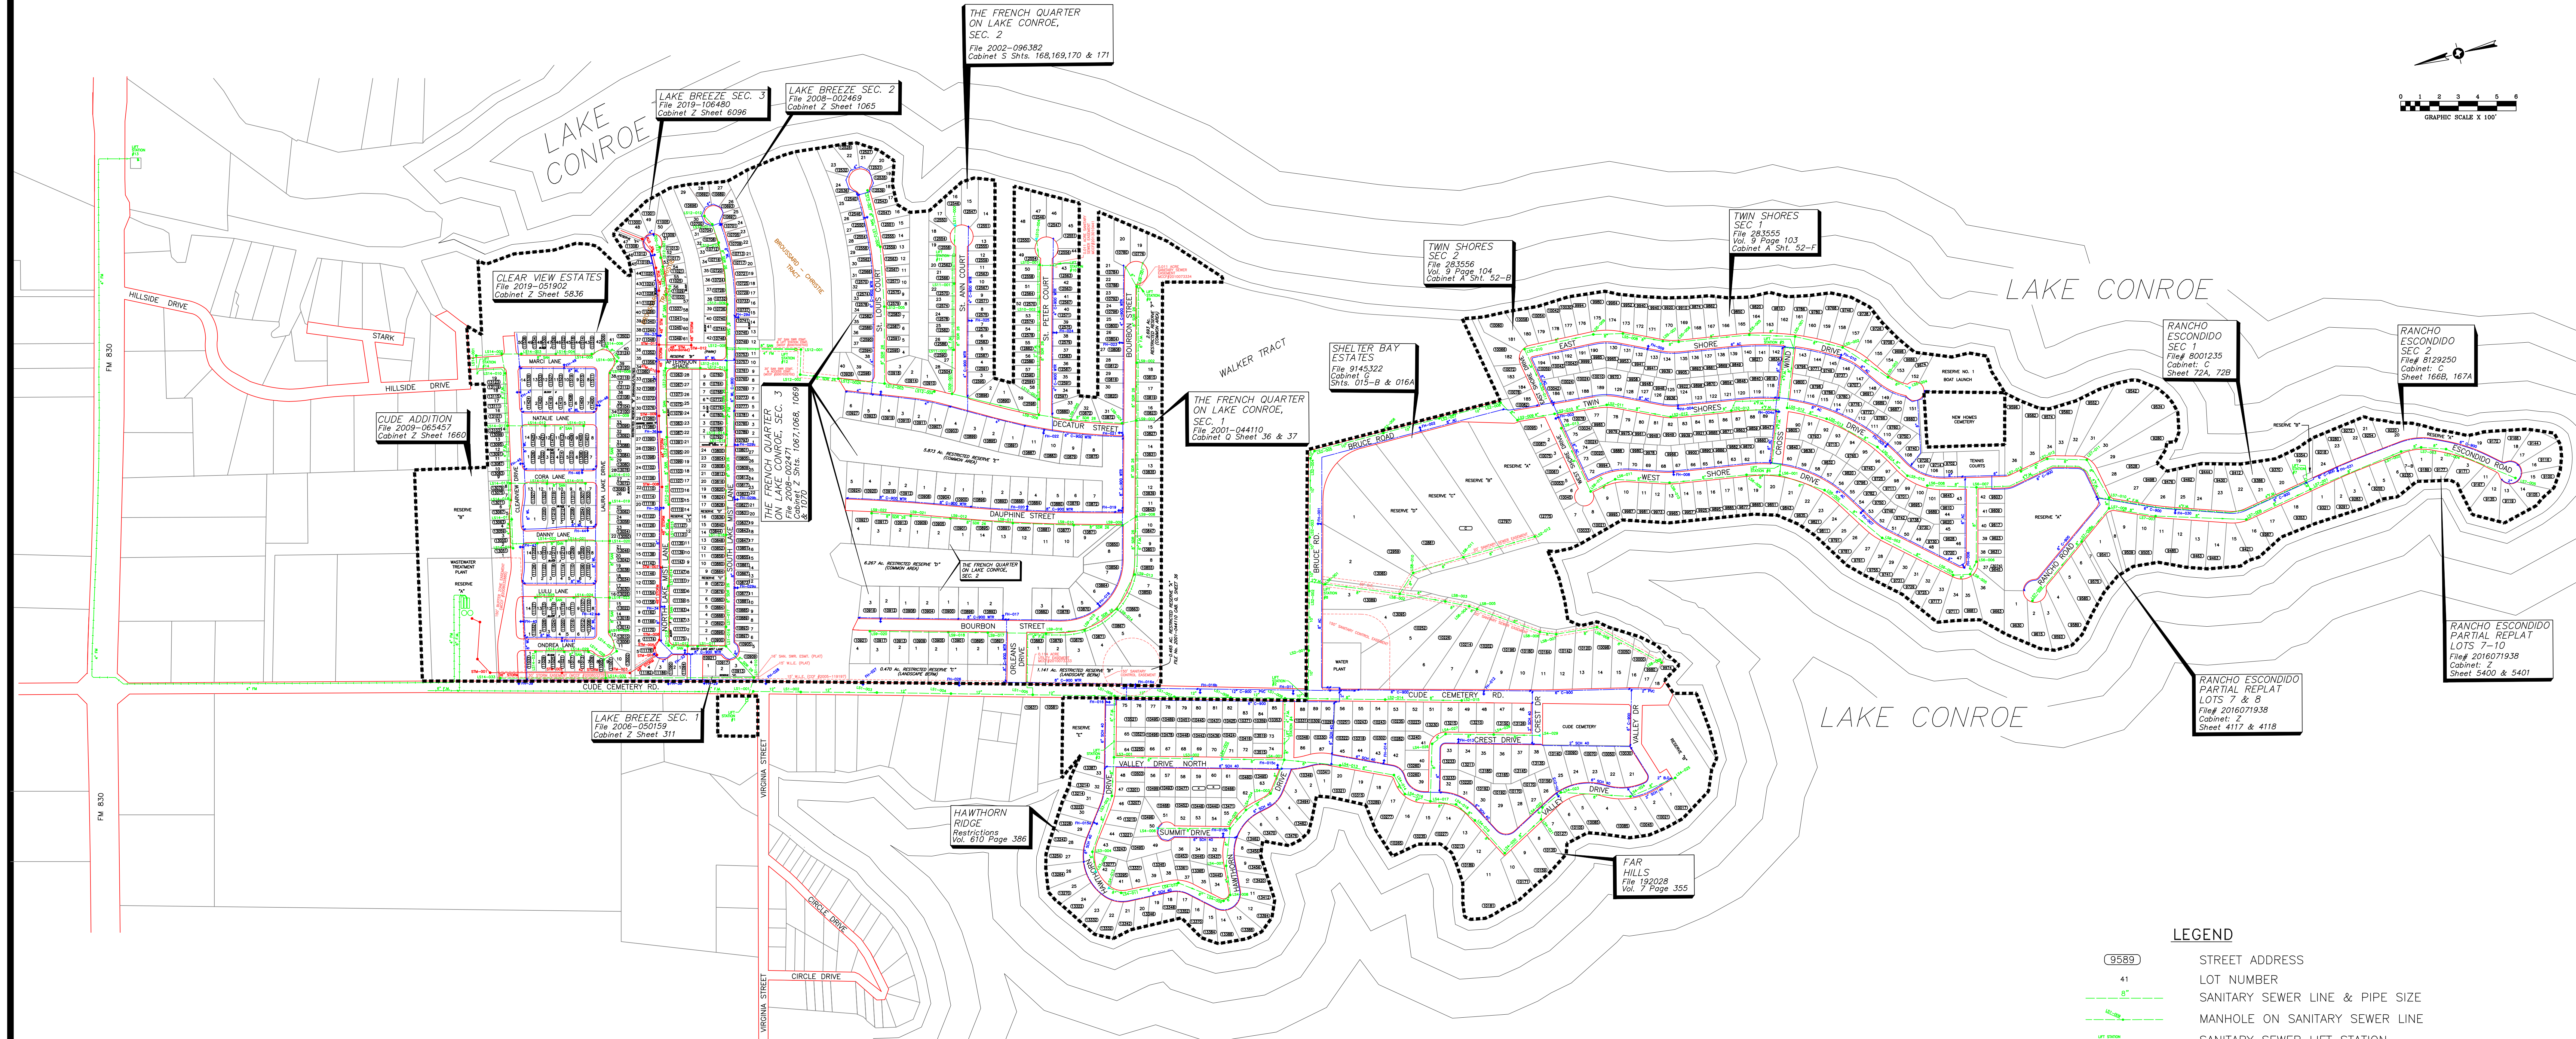

LEGEND

- (9589) STREET ADDRESS
- 41 LOT NUMBER
- 8" SANITARY SEWER LINE & PIPE SIZE
- 12" MANHOLE ON SANITARY SEWER LINE
- LIFT STATION SANITARY SEWER LIFT STATION
- 4" F.M. SANITARY FORCEMAIN & PIPE SIZE
- 6" C-900 WATER LINE WITH PIPE SIZE AND MATERIAL
- VALVE ON WATER LINE
- FLUSHING VALVE ON WATER LINE
- 8" STORM SEWER LINE & PIPE SIZE
- 12" MANHOLE ON STORM SEWER LINE
- EASEMENT
- DISTRICT BOUNDARY

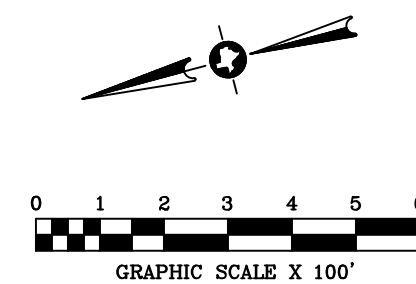

FAR HILLS
UTILITY DISTRICT
DISTRICT FACILITIES MAP
JANUARY, 2020